


Annex 4 - Location Plan

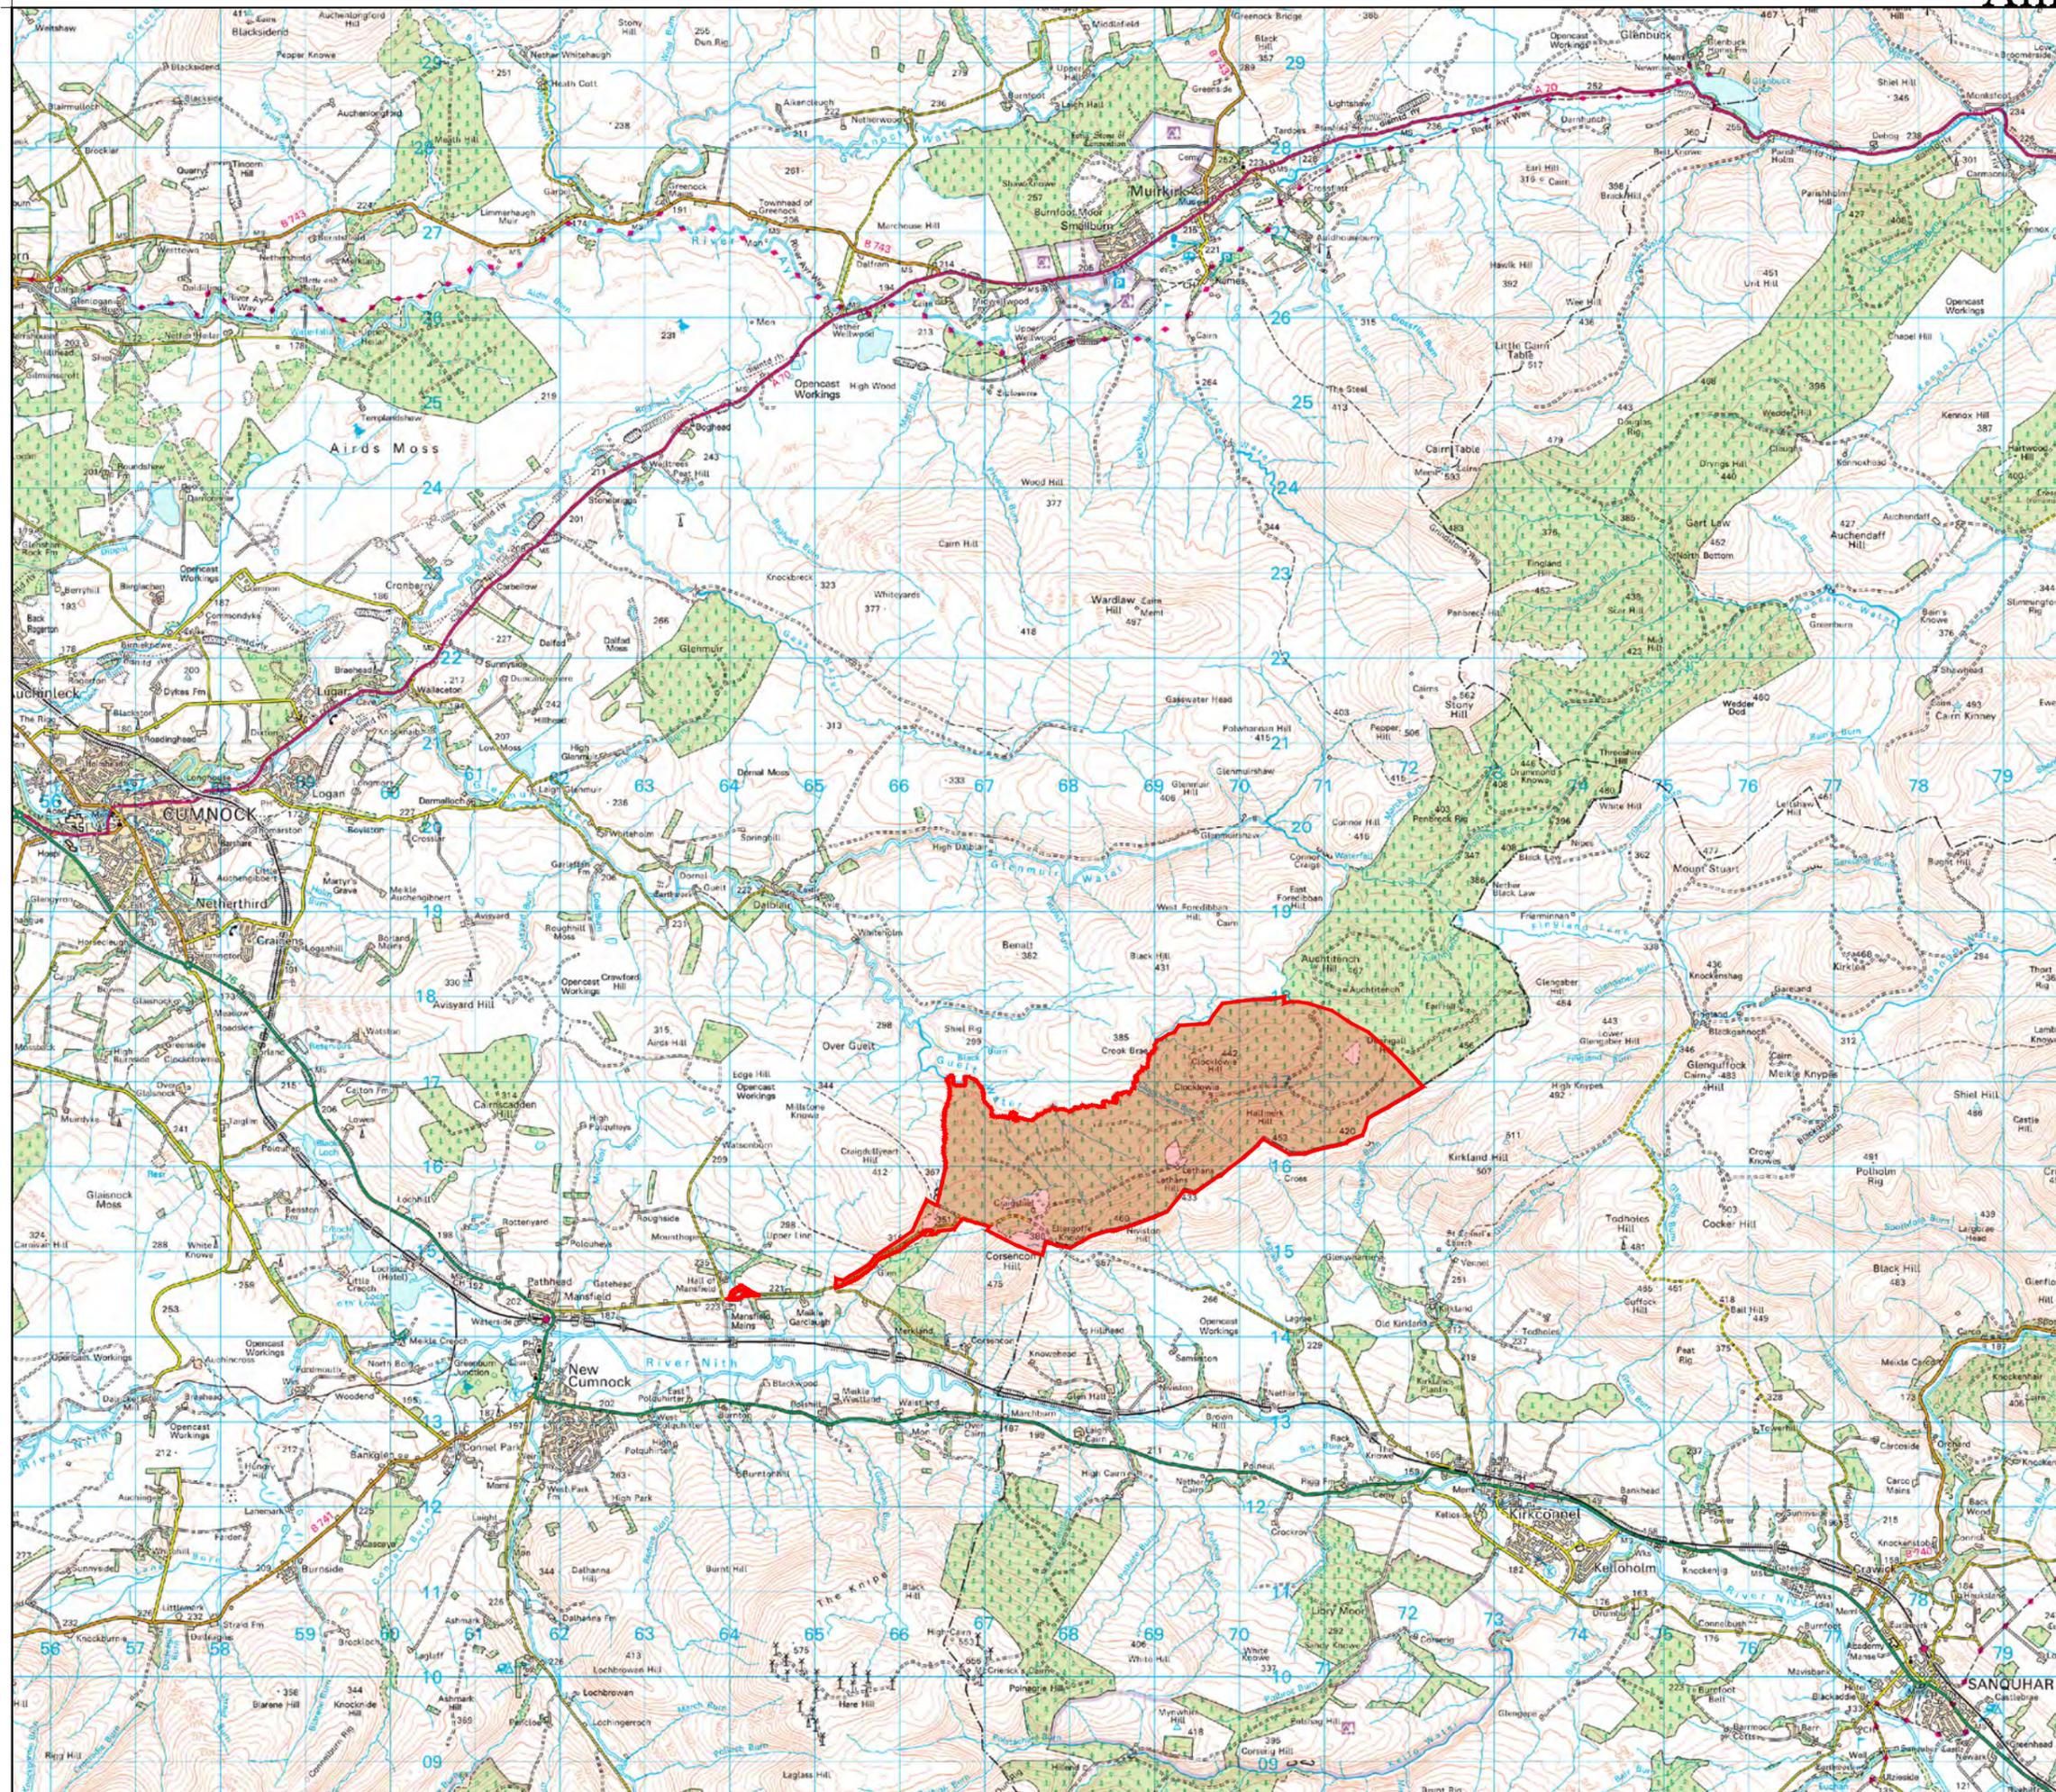

Key


 Planning Application Site Boundary

This is the Location Plan referred to in the consent by the Scottish Ministers in terms of Section 36 of the Electricity Act 1989 for the construction and operation of the Lethans Wind Farm, a wind powered electricity generating station near New Cumnock, East Ayrshire.

Signed: REDACTED


William Black, a member of the staff of the Scottish Ministers

Date: 18 June 2020

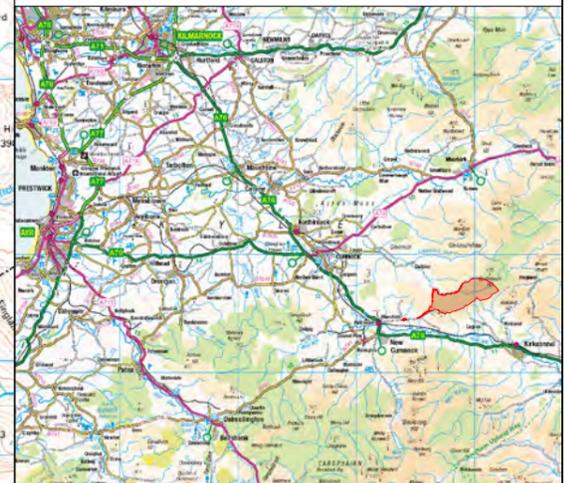

Notes:
Inset Scale 1:600000

Revision:	Description:	Dwn:	Chkd:	Date:

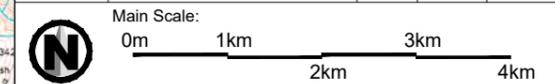

Source information:

Drawn: CM	Orig: RA	Checked: RA	App: 21.05.19
-----------	----------	-------------	---------------

© Crown copyright and database rights (2019). Ordnance Survey 0100031673

Planning Application May 2019
Drawing PA01

Project: **Lethans**

Title: **Location Plan**

Main Scale: 1:75000@A3	Ref: HJB / 780 / 294	Sheet: 1/1
------------------------	----------------------	------------

BANKS Renewables
development with care

2nd Floor, Block C, Brandon Gate, Leechlee Road, Hamilton, Lanarkshire, ML3 6AU
T: 01698 477410 F: 01698 477439 W: www.banksgroup.co.uk